
MYNE CONDOS | LANDSCAPE DESIGN

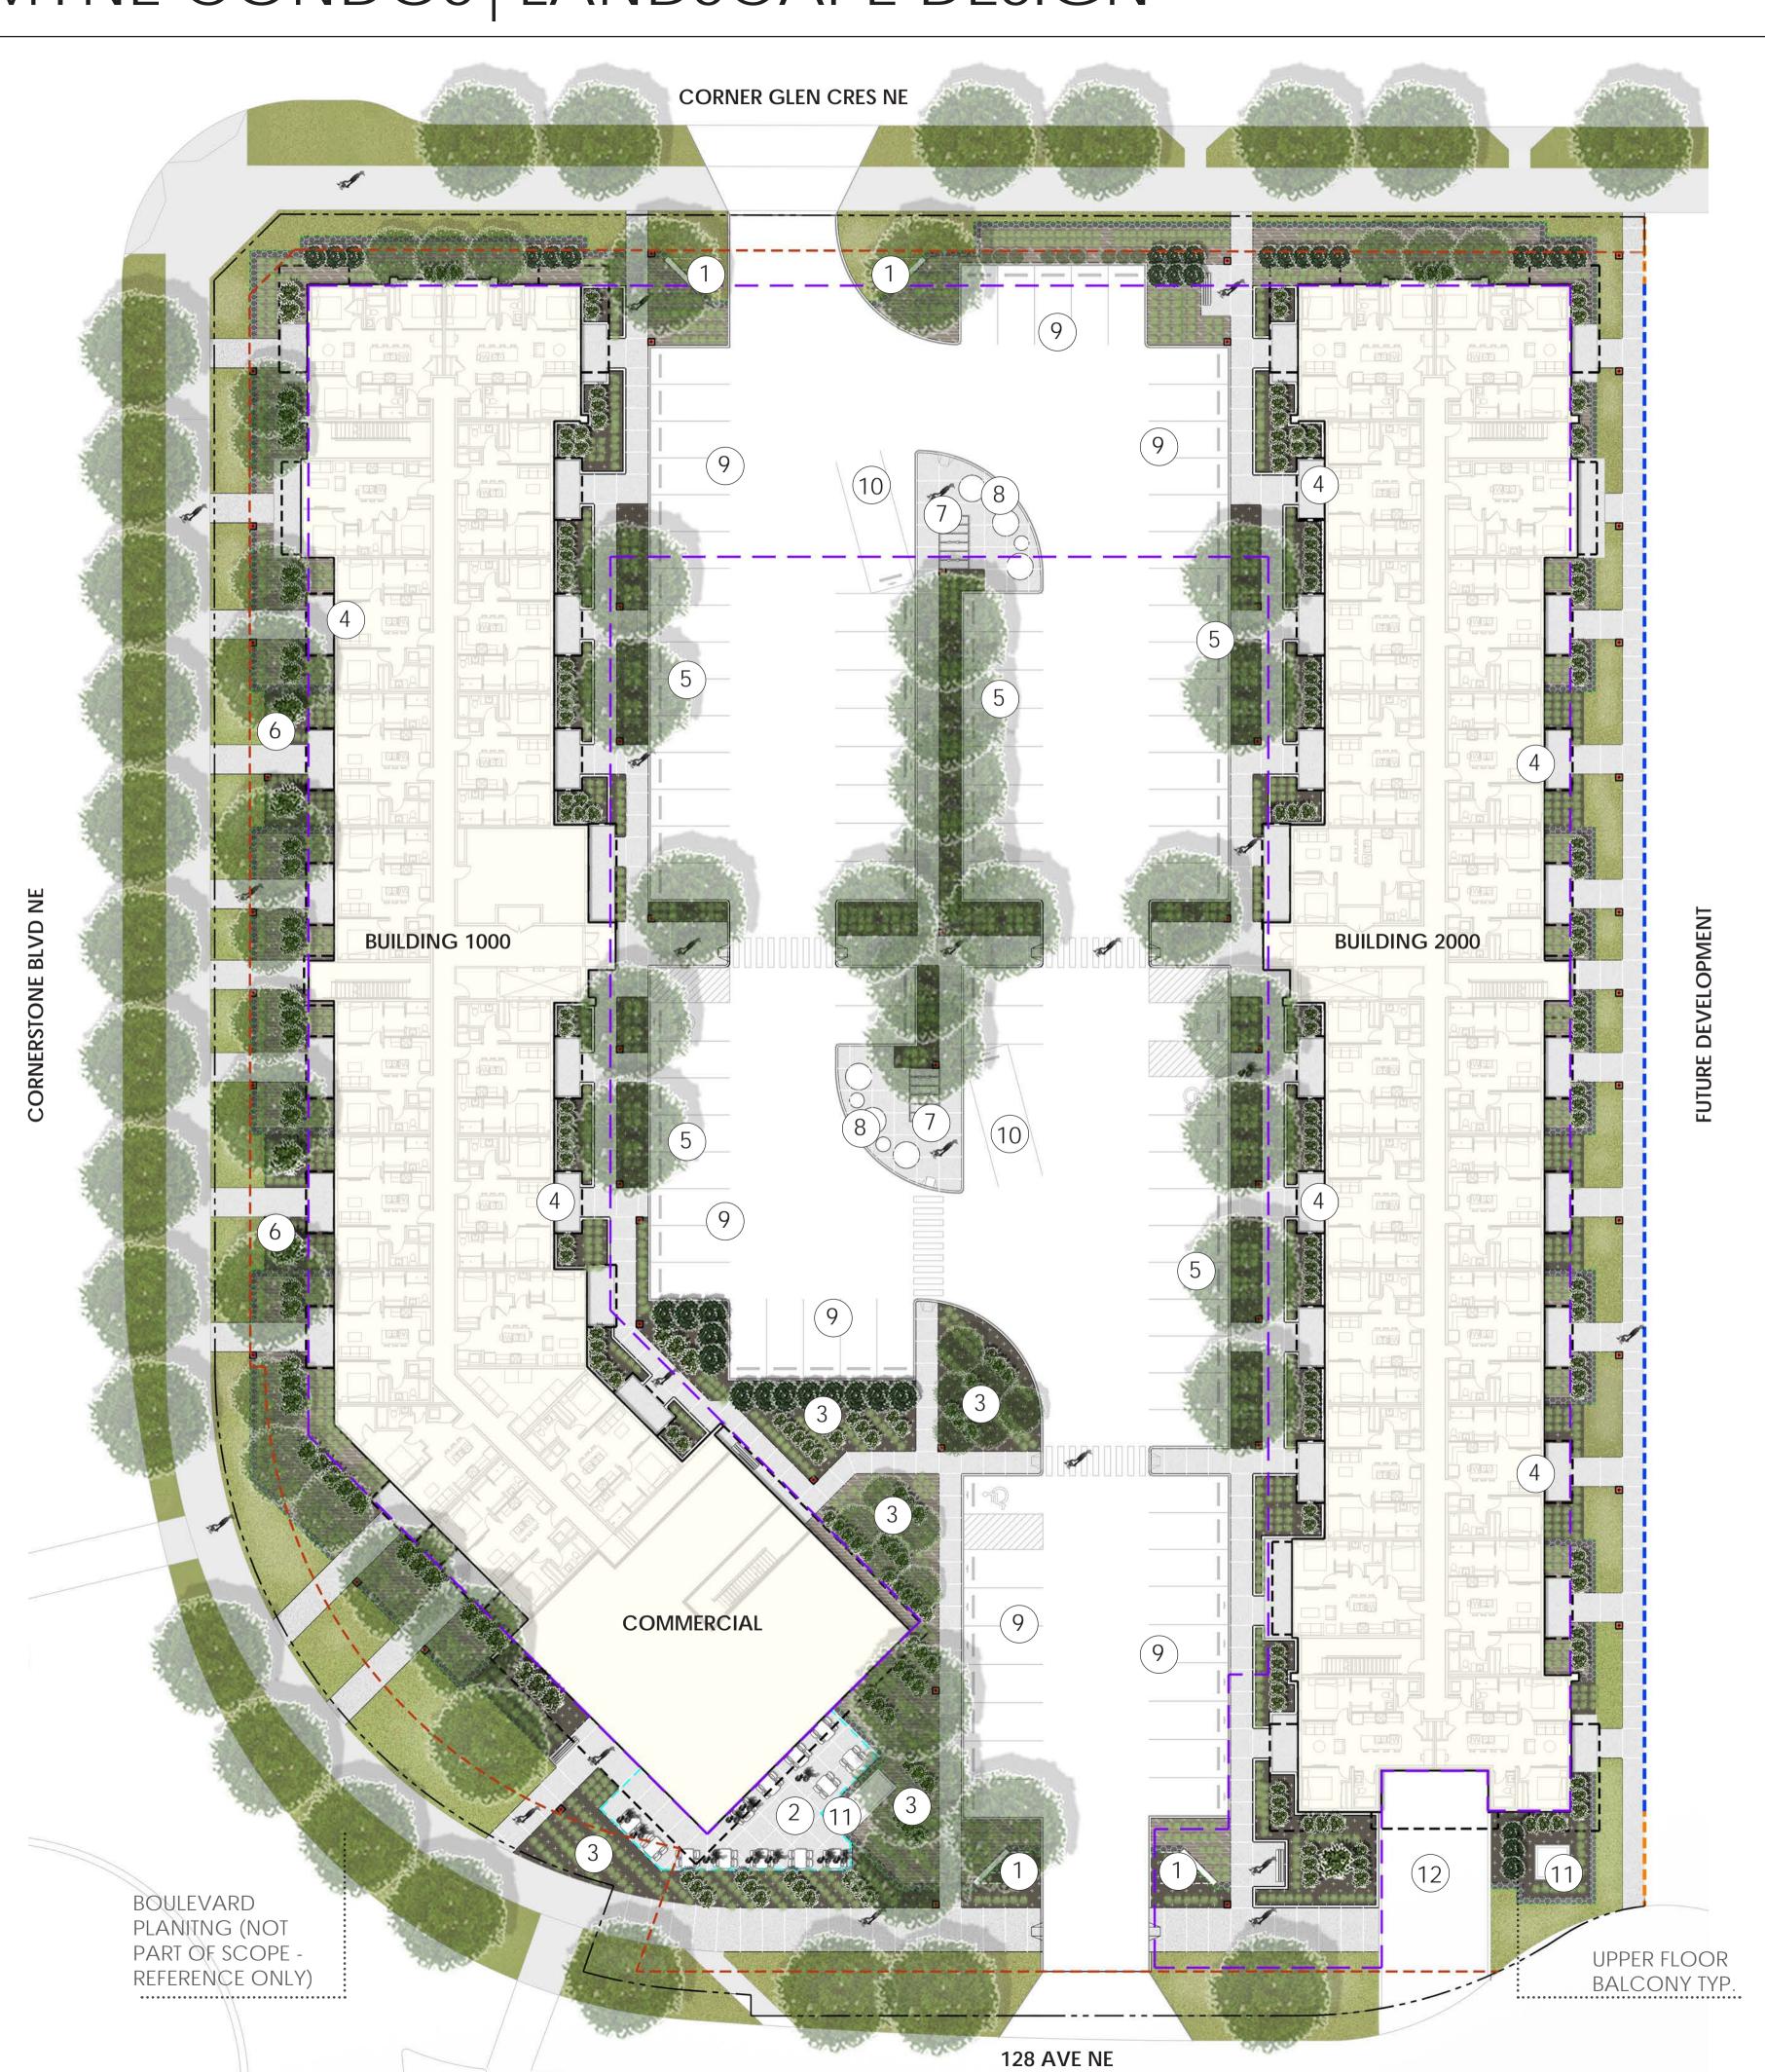



LEGEND

- REGULAR GREY COLOR CONCRETE WITH
- CONTROL JOINTS
- 20MM RUNDLE ROCK
- PLANTING BED WITH CHARCOAL MULCH
- PLANTING BED WITH CEDAR MULCH
- DROUGHT TOLERANT SOD
- --- PROPERTY LINE
- ---- URW
- **— —** PARKADE LINE
- ---- 1800MM HT. FENCE
- ---- 1200MM HT. FENCE
- ---- 1070MM HT. FENCE
- PROPOSED DECIDUOUS TREES
- PROPOSED CONIFEROUS TREES
- PROPOSED SHRUBS
- PROPOSED PERENNIALS
- BENCH
- BIKE PARKING (TOTAL RACKS: 12)
 - ---- EDGER
 - LIGHT BOLLARD
- 1 ENTRY SIGNAGE
- ² PATIO
- 3 PLANTED AREA
- 4 PRIVATE PATIOS TYP.
- 5 VEGETATED EDGE ALONG PARKING LOT
- 6 FEATURE SHRUB TYP.
- 7 BIKE PARKING
- 8 MOLOK BINS
- 9 PARKING AREA
- 10 LOADING AREA
- (11) PARKADE EXHAUST
- 12) PARKADE ENTRANCE

