
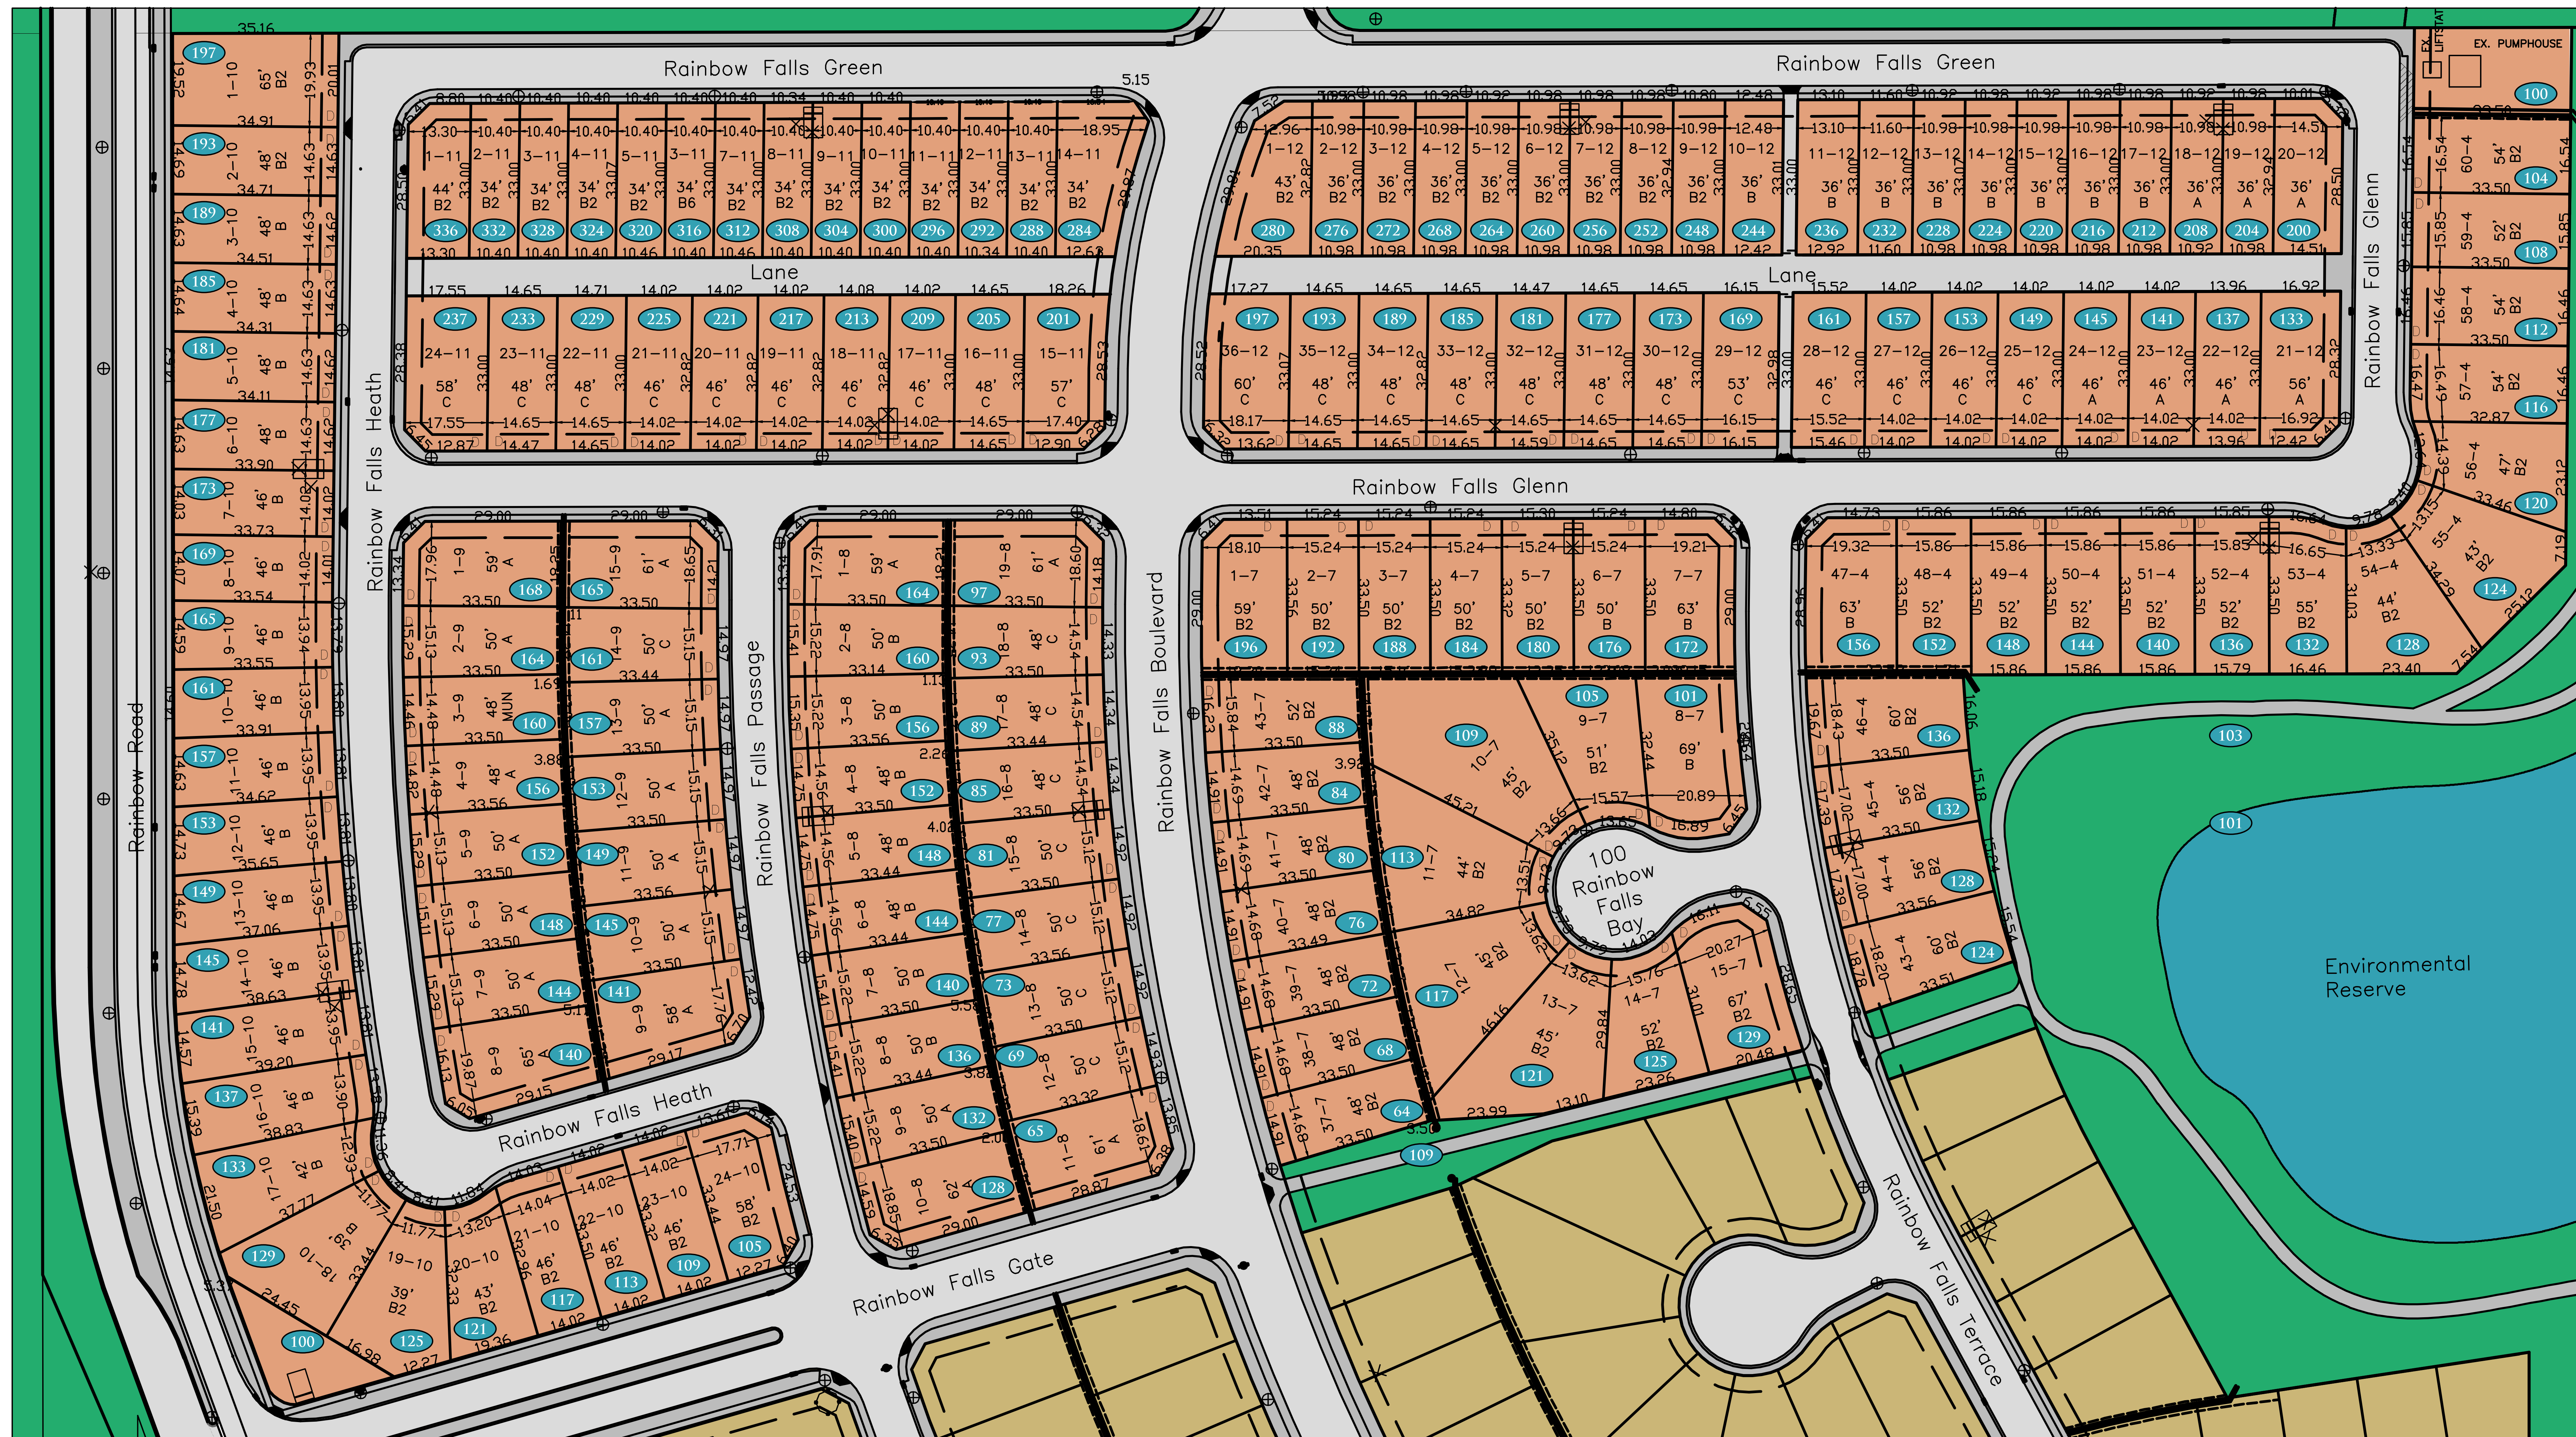


RAINBOW Falls


CHESTERMERE LAKE

PHASE 9

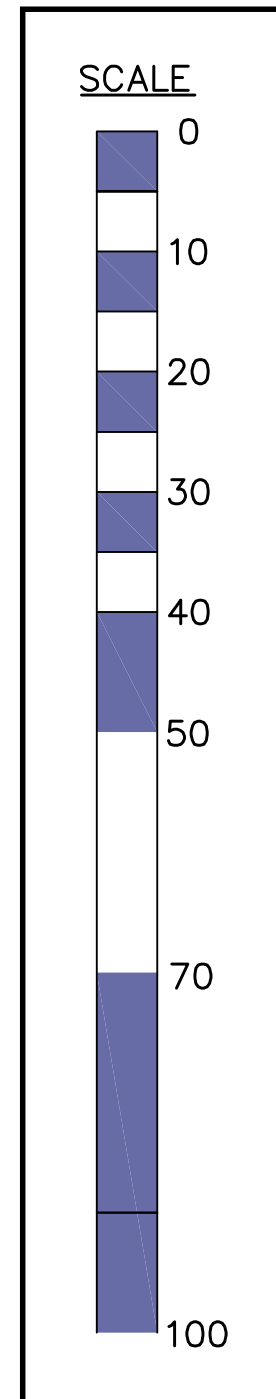


- LAMP STAND
- LAMP STANDARD C/W PEDESTAL
- TRANSFORMER C/W PEDESTAL
- TRANSFORMER C/W SIDEBOX & PEDESTAL
- SHAW & TELUS PEDESTAL
- SWITCHING CUBICLE
- CATCH BASIN
- FIRE HYDRANT
- WHEEL CHAIR RAMP
- 3.5m UTILITY RIGHT OF WAY
- CANADA POST MAILBOX

LOT DETAILS

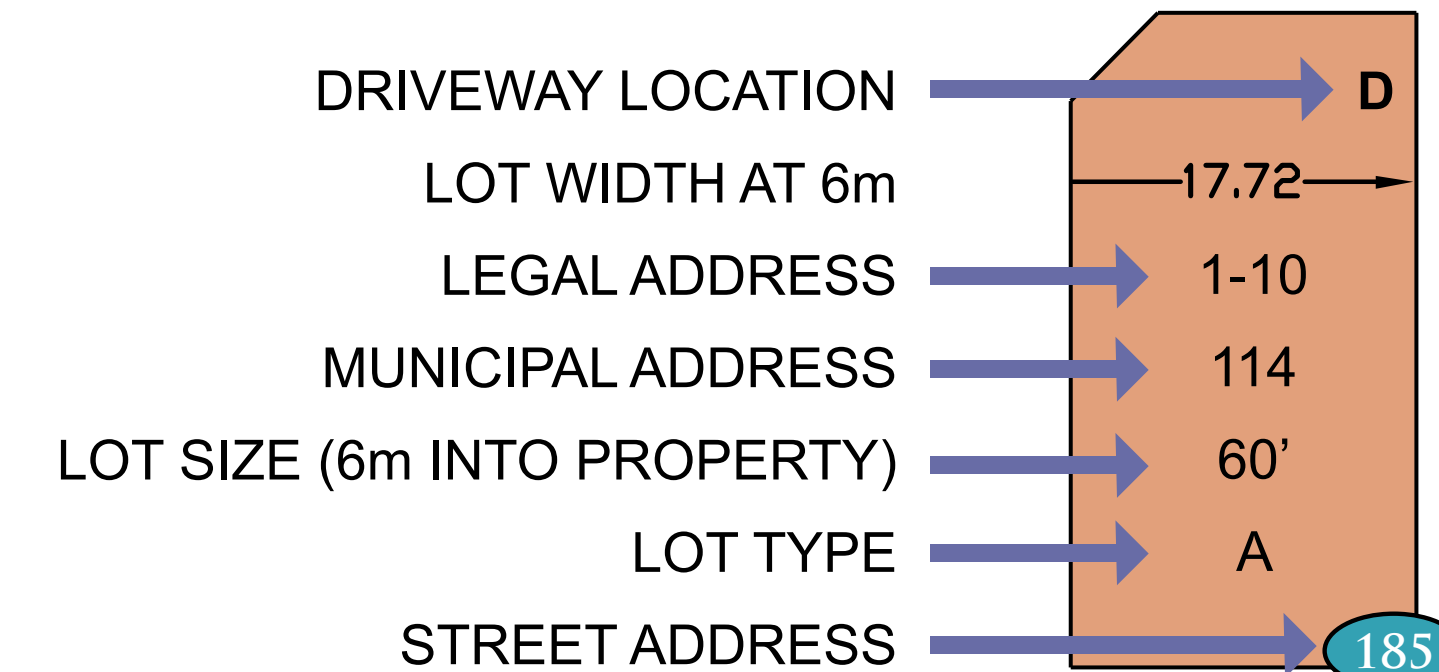

DESCRIPTION	LOT TYPE
LEVEL	A
FRONT GRADE HIGHER THAN REAR	B
WALKOUT	B2
FRONT GRADE LOWER THAN REAR	C



THIS IS A DRAFT CONCEPT FOR PHASE 9 RAINBOW FALLS, AND MAY NOT PORTRAY THE FINAL ABOVE GROUND LOCATIONS FOR INFRASTRUCTURE. THIS PLAN MAY CHANGE WITHOUT NOTICE AND IS NOT INTENDED FOR CONSTRUCTION PURPOSES. PLEASE CONTACT THE DEVELOPER PRIOR TO CONSTRUCTION.

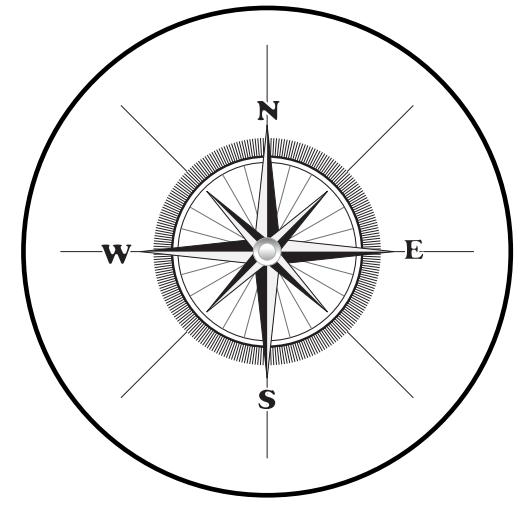


RAINBOW Falls

CHESTERMERE LAKE

PHASE 10

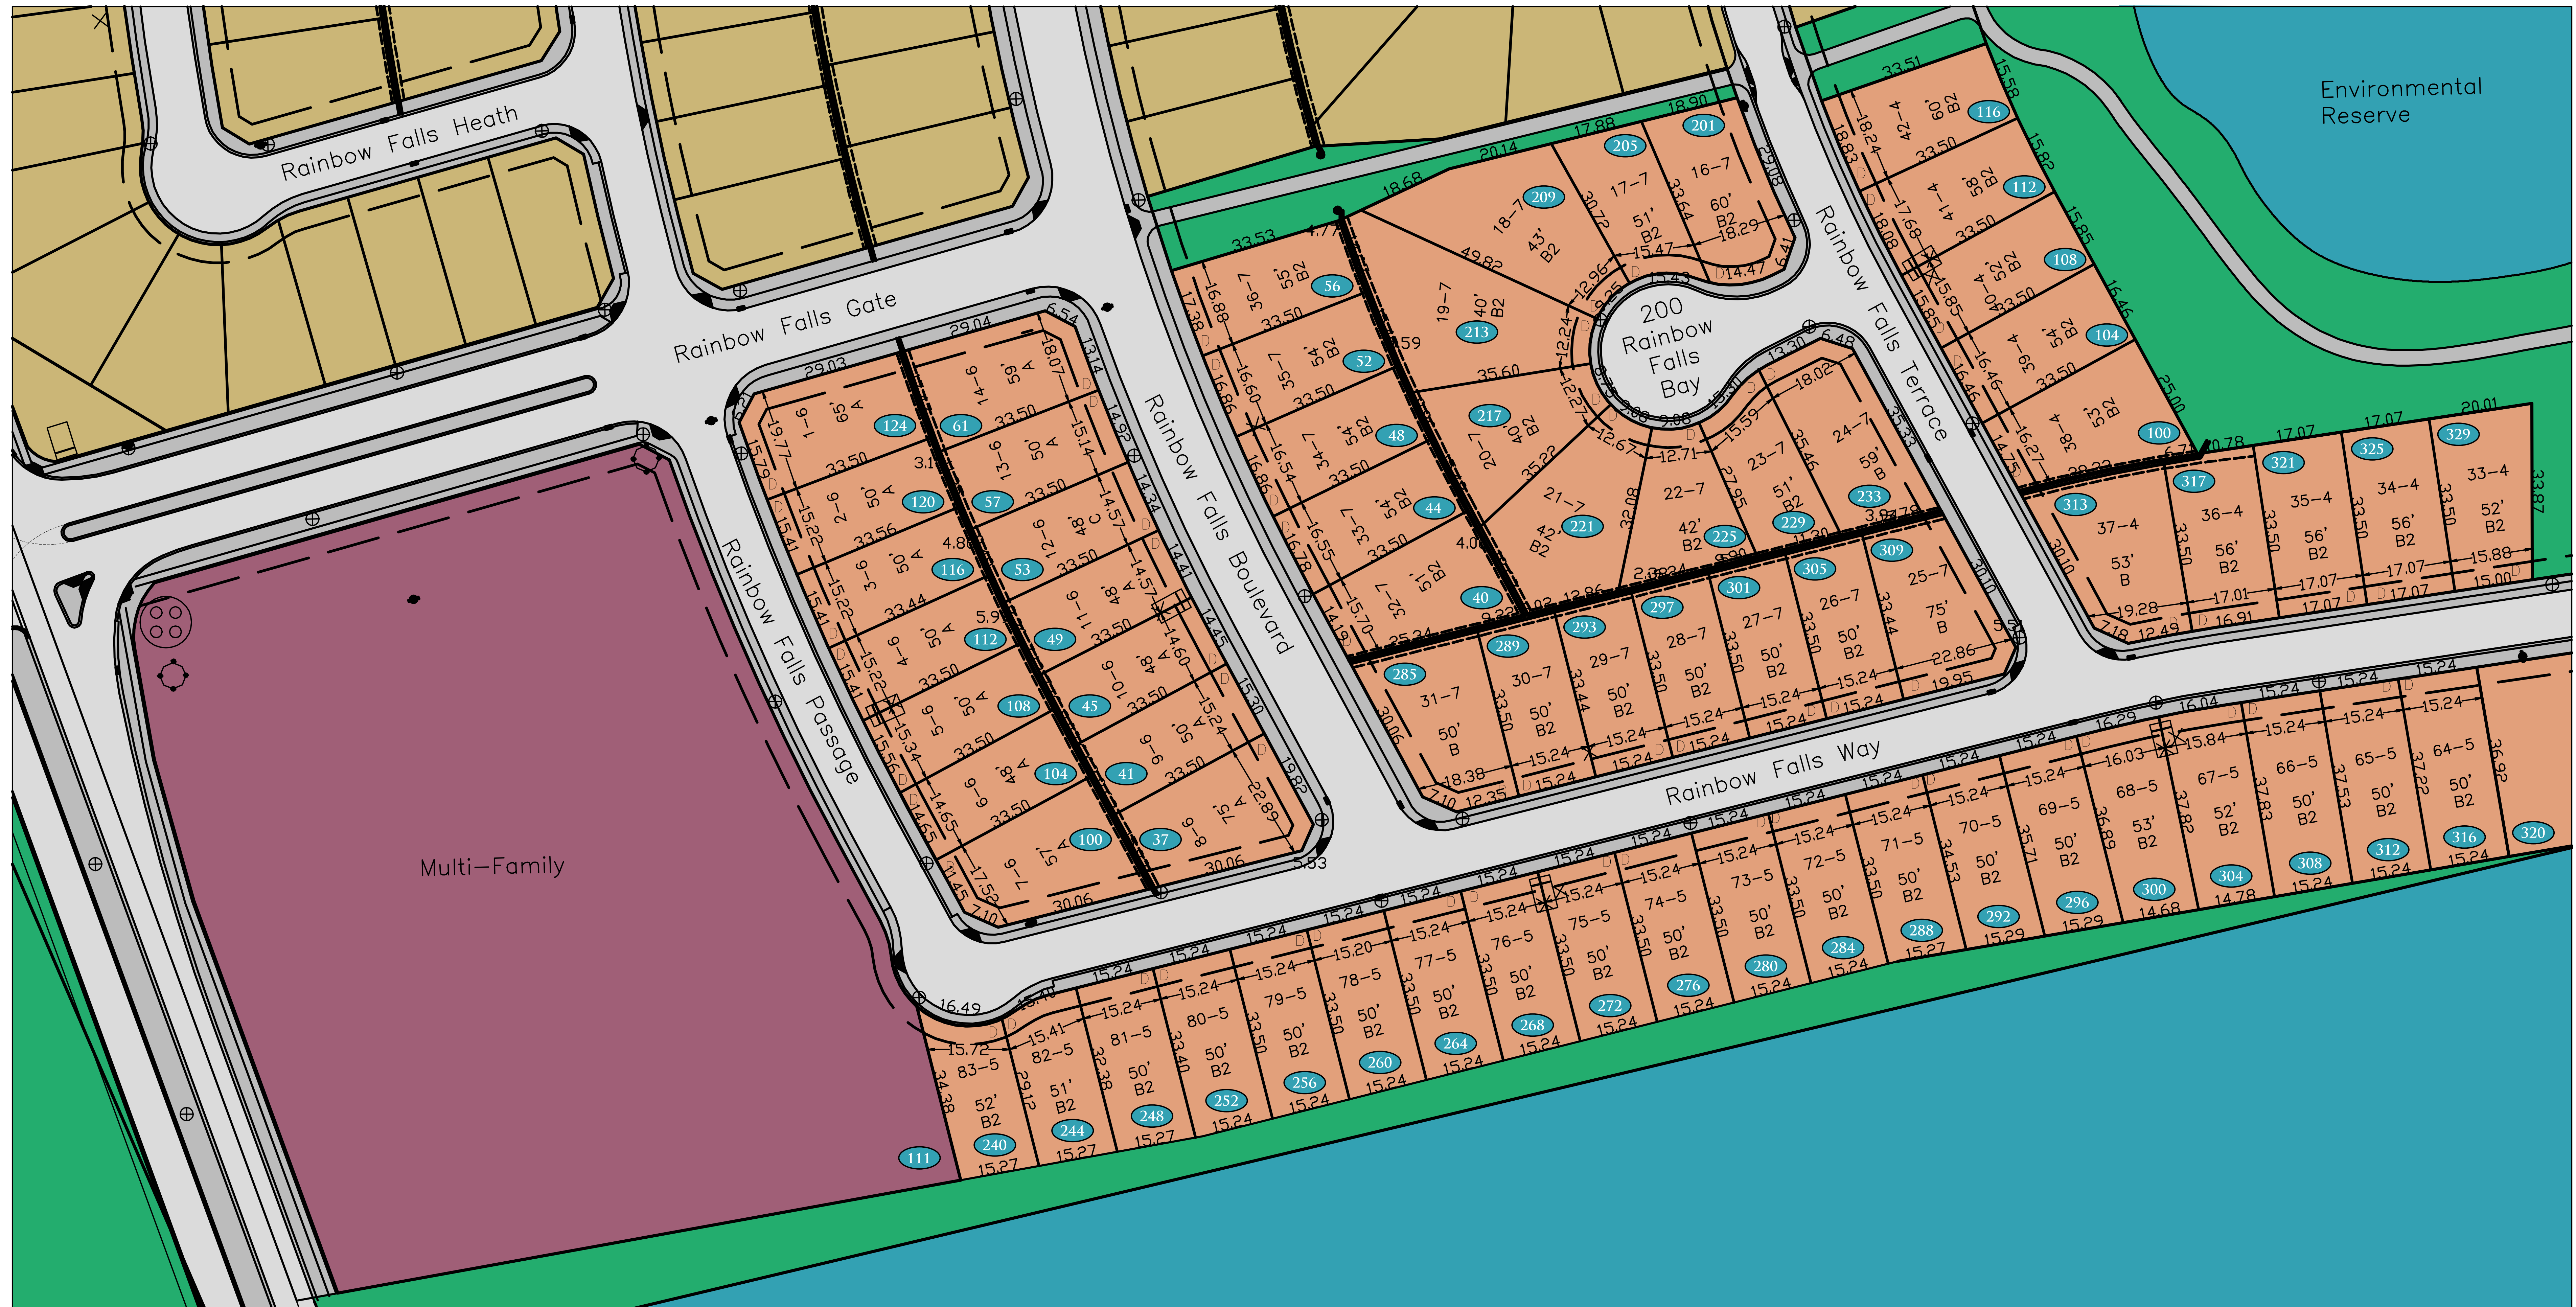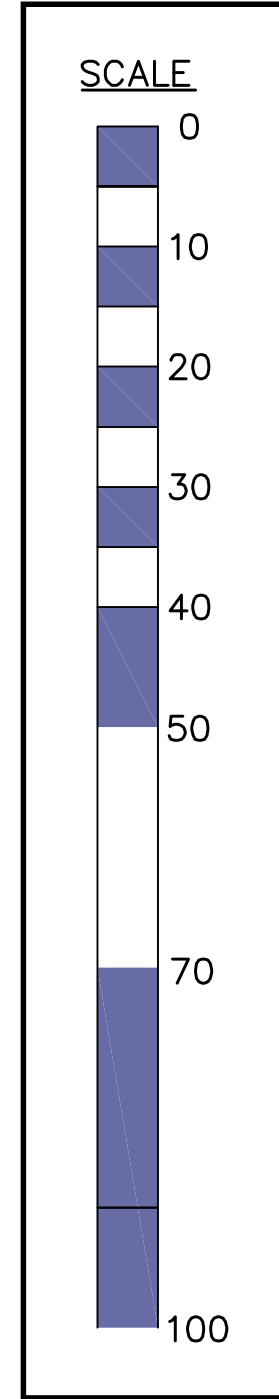

LAMP STAND	⊕
LAMP STANDARD C/W PEDESTAL	⊕
TRANSFORMER C/W PEDESTAL	⊠
TRANSFORMER C/W SIDEBOX & PEDESTAL	⊠
SHAW & TELUS PEDESTAL	×
SWITCHING CUBICLE	⊙
CATCH BASIN	■
FIRE HYDRANT	●
WHEEL CHAIR RAMP	▲
3.5m UTILITY RIGHT OF WAY	—
CANADA POST MAILBOX	⊠

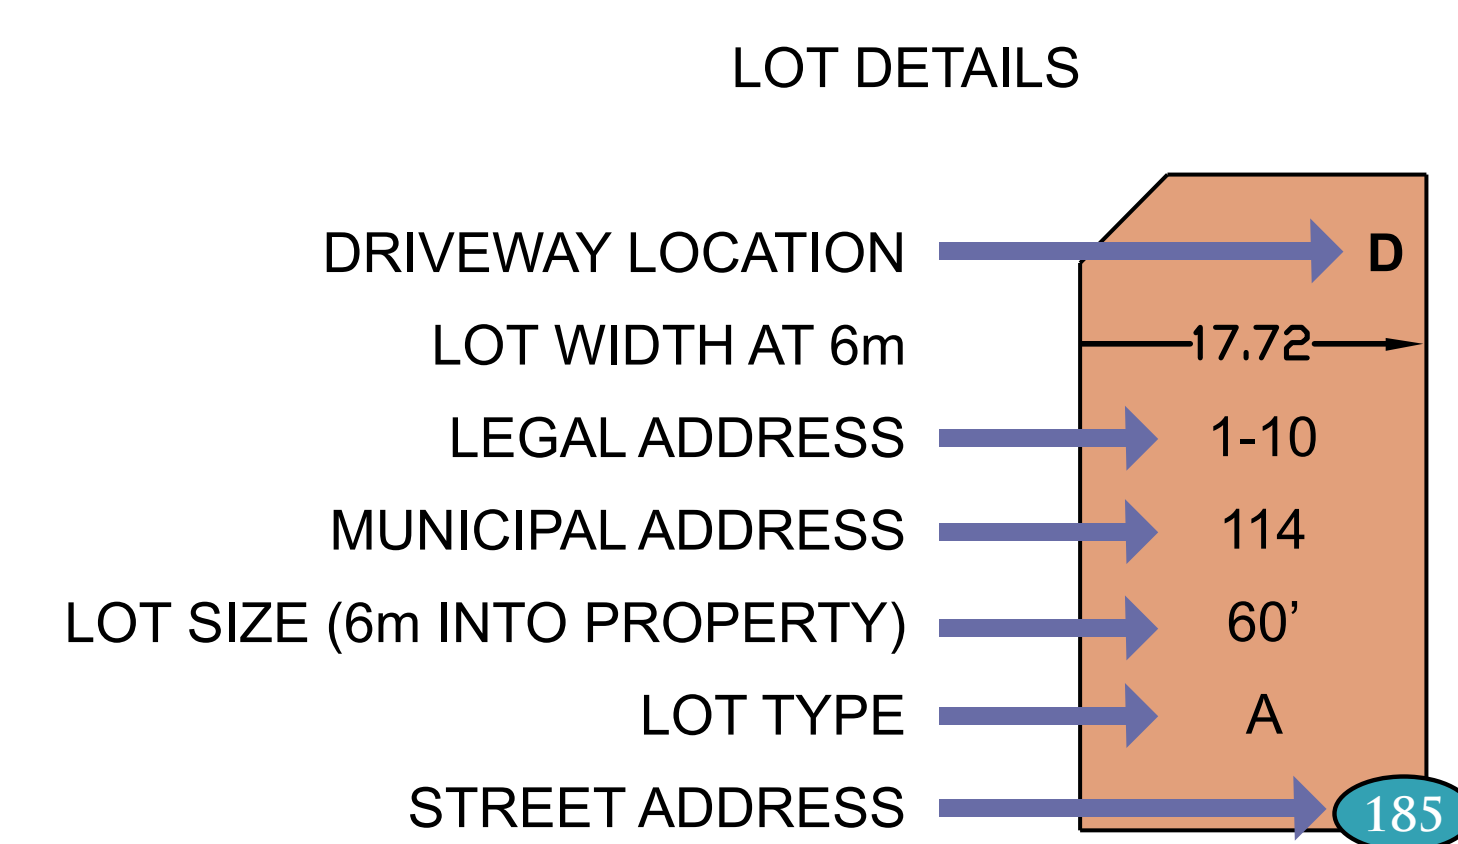

DESCRIPTION	LOT TYPE
LEVEL	A
FRONT GRADE HIGHER THAN REAR	B
WALKOUT	B2
FRONT GRADE LOWER THAN REAR	C

THIS IS A DRAFT CONCEPT FOR PHASE 9 RAINBOW FALLS, AND MAY NOT PORTRAY THE FINAL ABOVE GROUND LOCATIONS FOR INFRASTRUCTURE. THIS PLAN MAY CHANGE WITHOUT NOTICE AND IS NOT INTENDED FOR CONSTRUCTION PURPOSES. PLEASE CONTACT THE DEVELOPER PRIOR TO CONSTRUCTION.